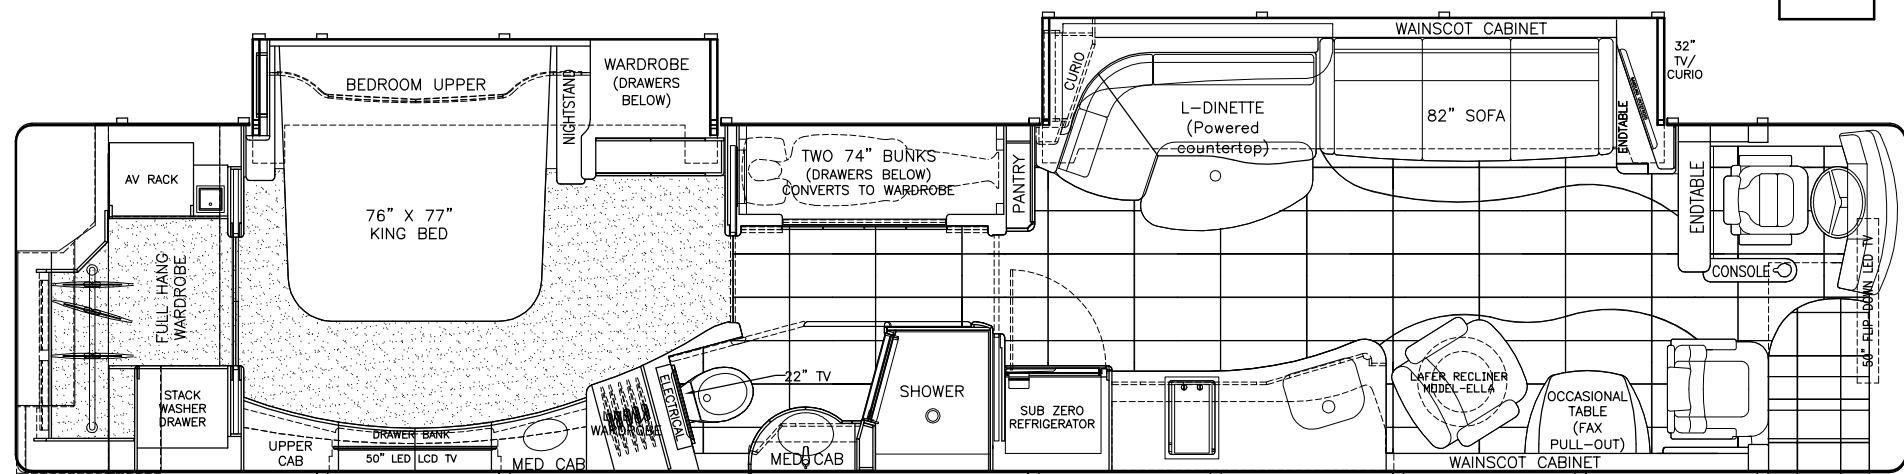
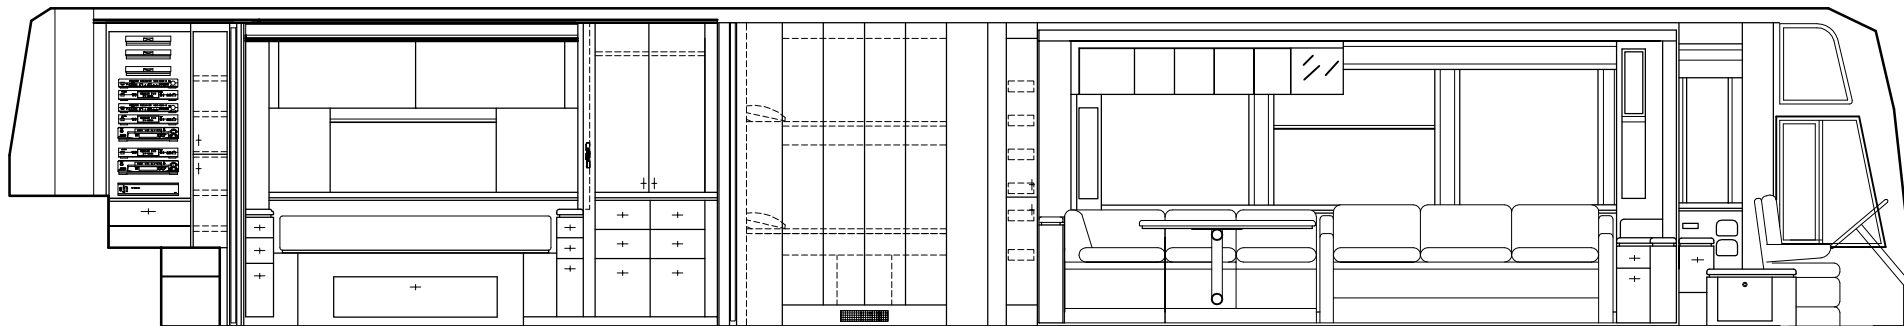


PROPRIETARY INFORMATION: DISTRIBUTION TO ANY UNAUTHORIZED PERSONNEL MAY RESULT IN LEGAL ACTION OR DISCHARGE.
 THIS DRAWING IS THE PROPERTY OF MARATHON COACH, INC. ANY UNAUTHORIZED USE OR REPRODUCTION WITHOUT THE EXPRESS WRITTEN CONSENT OF MARATHON COACH, INC. IS STRICTLY PROHIBITED.

	DRAWING TITLE:	FLOOR PLAN with ELEVATIONS	SCALE:	DRAWN BY:	PROJ. ENG:
		COACH #1234 PREVOST X3-2S	FLOOR PLAN:	JWG	JAY GRAHAM
		DESIGNER CHOICE	X3-B	A/C:	SHEET NUMBER:
			CHANGE DATE:	ROOF AIR	1234-02
				DRAWING DATE:	
				03/09/15	