

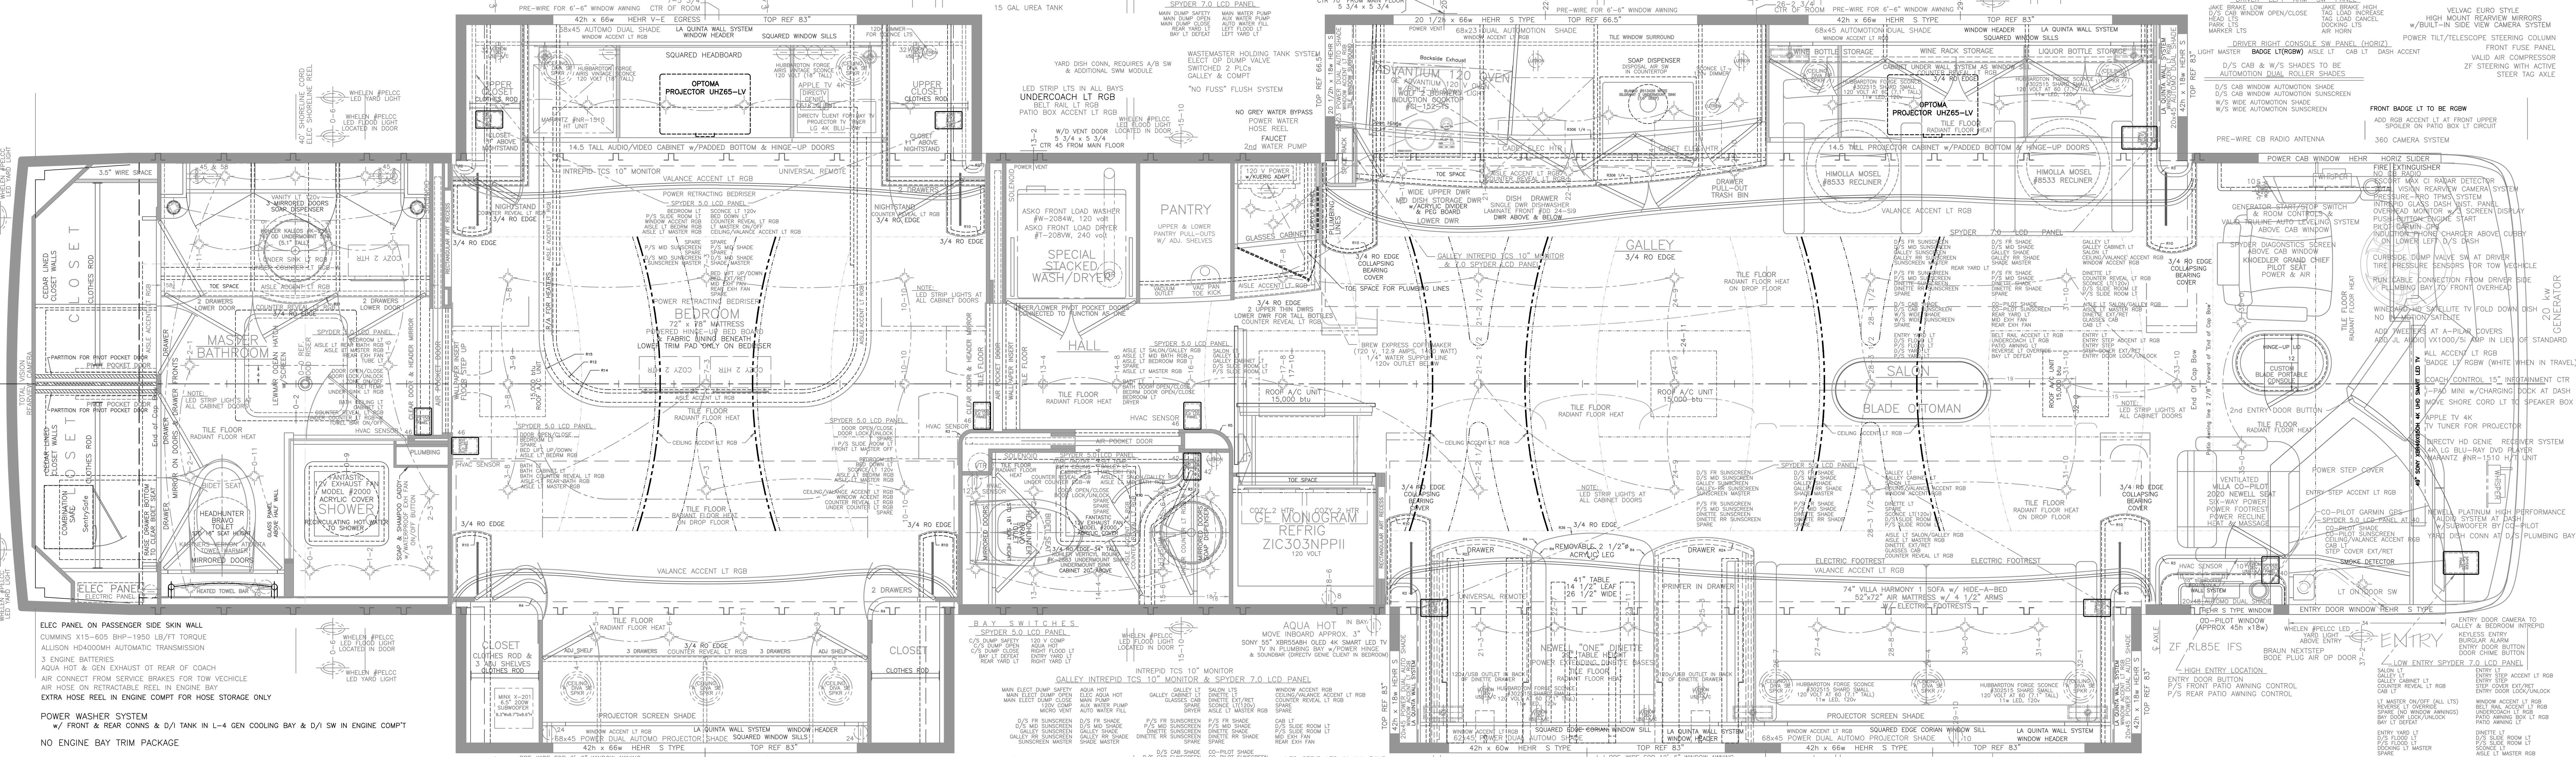


#2 ROOM, #3-N1A GLIDE-OUT 9'-6" (114") RAISED FLOOR 30" EXTENSION

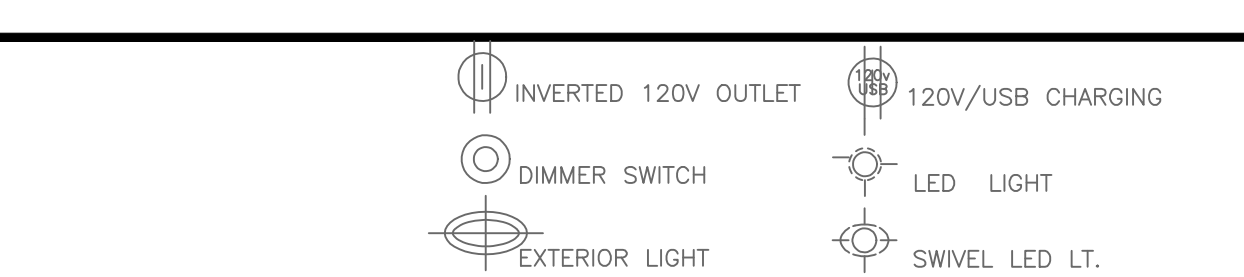

#3-Q1A GLIDE-OUT 9'-0" (108") FLAT FLOOR, 30" EXTENSION

#4-QP2A GLIDE-OUT 13'-7" (163") FLAT FLOOR, 30" EXTENSION

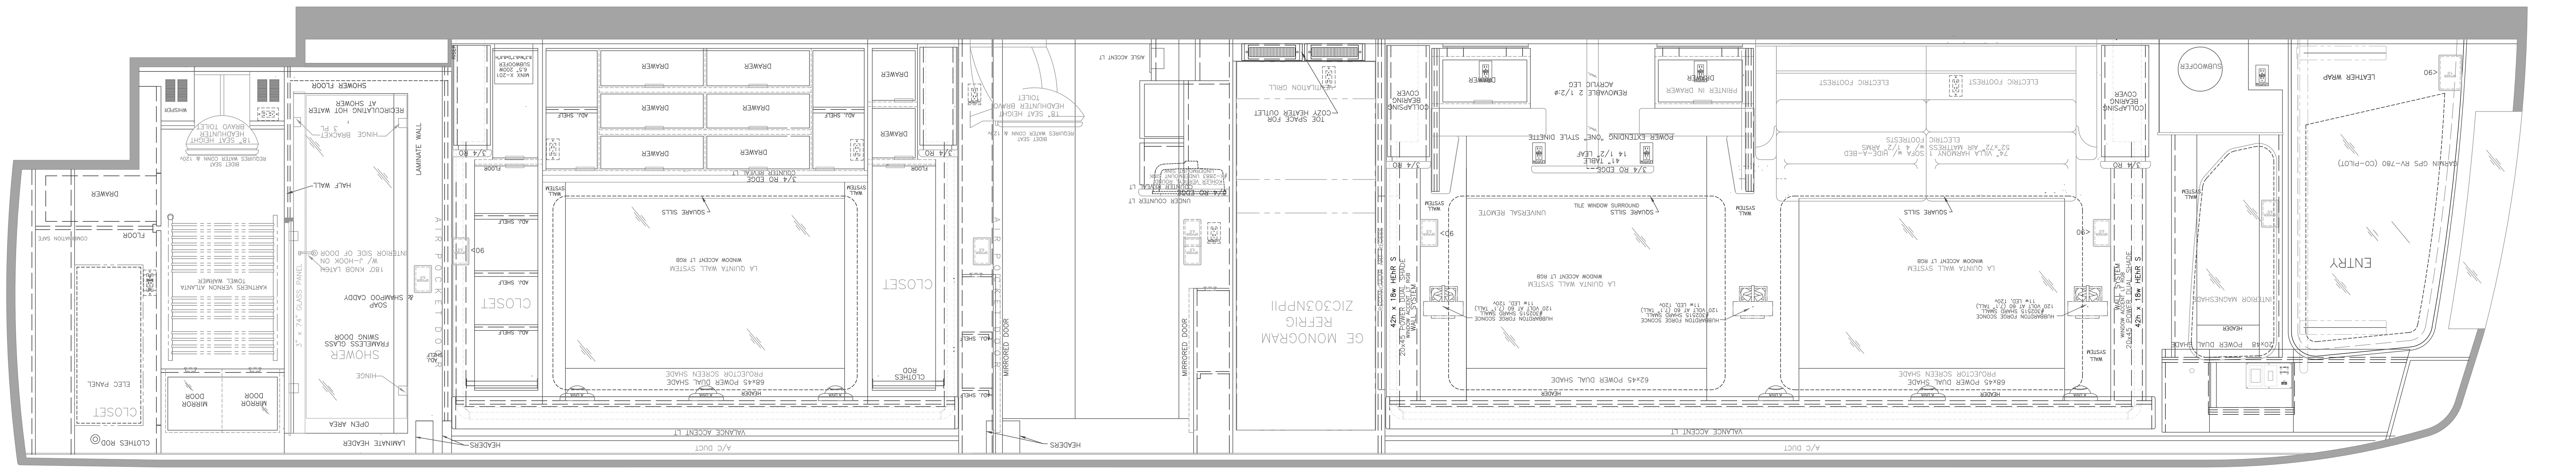

NOTES:
 * CURVED 'X' CEILING DESIGN W/ACCENT LIGHTS
 STANDARD CURVED VALANCES
 NO ROOM CEILING PONDS
 ALL LED ACCENT LITS ARE RGB EXCEPT CABINET DOOR LITS & BAY DOOR LITS

CHASSIS DWG 07/14/21	SCHEDULED START DATE	08/05/21
SKIN DWG 07/19/21	ESTIMATE TO PAINT	11/08/21
ELECT DWG 08/12/21	ESTIMATED COMPLETION	01/11/22
FLOORPLAN 08/19/21		
ELEVATIONS 08/26/21		
FINAL DWG 03/08/22		

BY: **Richard J.** DATE: 02/16/21 REVISED:
 V.I.N.: 1N6458183P1011746 SCALE: 1"=1' MODEL: P50
 DESIGN FOR: **NEVELL COACH CORP**
 3800 NORTH MAIN ST.
 MIAMI, OKLAHOMA 74554
 PH. (815)421-3344 FAX (815)421-3028
 ENGINEER: **JAMES NEATHERY**
 302" WHEELBASE
#1746